


SECTION PLAN 'YY'
Scale 1:50

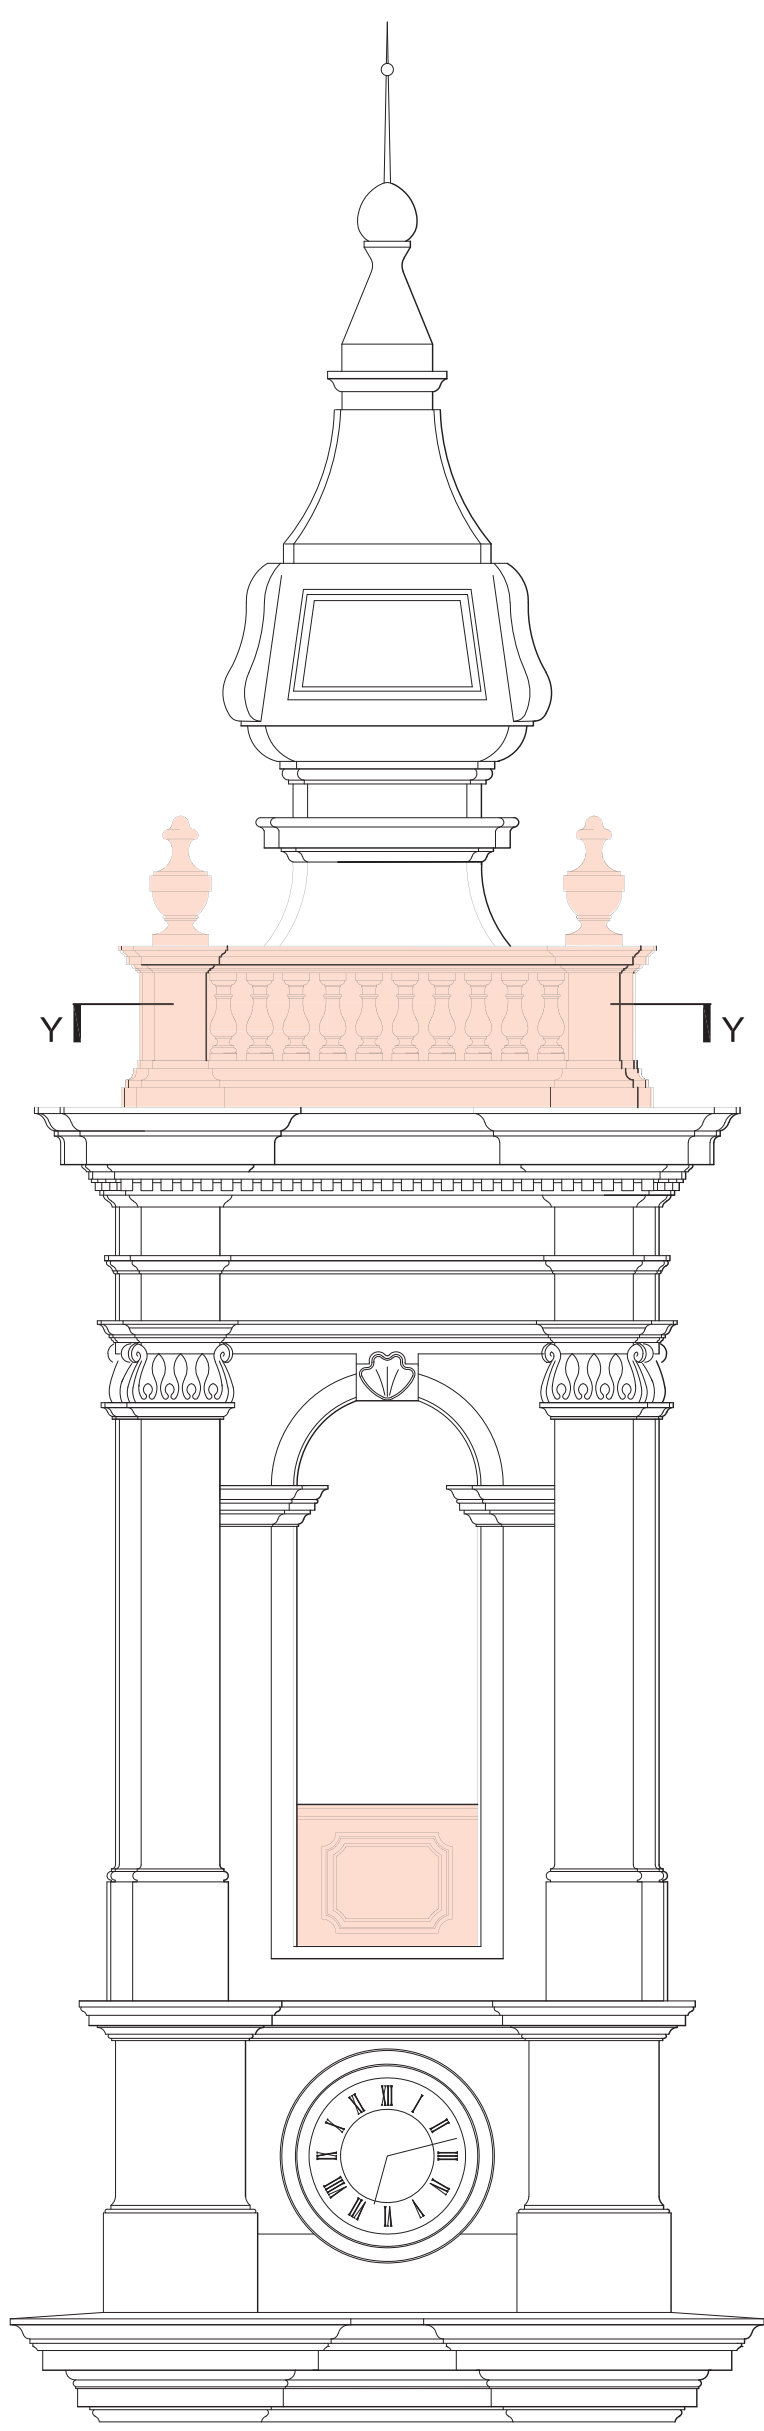

PART ELEVATION - BELFREY
Scale 1:50

 ELEMENTS IN HARD STONE

Project	Restoration Of Zebbug Parish Church, - ZEBBUG GOZO -	Rev.			
File Ref.	0204-09	Drg No.	A204	Date	1.1.18
		No.		Revision	
					Date